
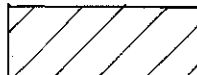
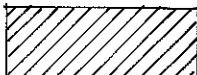


OPEN SPACE AREA DATA

KEY

| | | | | |
|---|----------|------------------------------|---|-----------------------|
| 1 | 544 S.F. | 15'X15' MIN. REQUIRMENT |  | TOTAL: 634 S.F. |
| 2 | 140 S.F. | LESS THAN 15'X15' REQUIRMENT |  | |
| 3 | 150 S.F. | | | |
| 4 | 115 S.F. | | | |
| 5 | 26 S.F. | | | |
| 6 | 73 S.F. | | | |
| 7 | 74 S.F. | | | |
| 8 | 56 S.F. | | | |
| P | 201 S.F. | | | EXISTING PORCHES AREA |

TOTAL OPEN SPACE AREA: 1 379 S.F

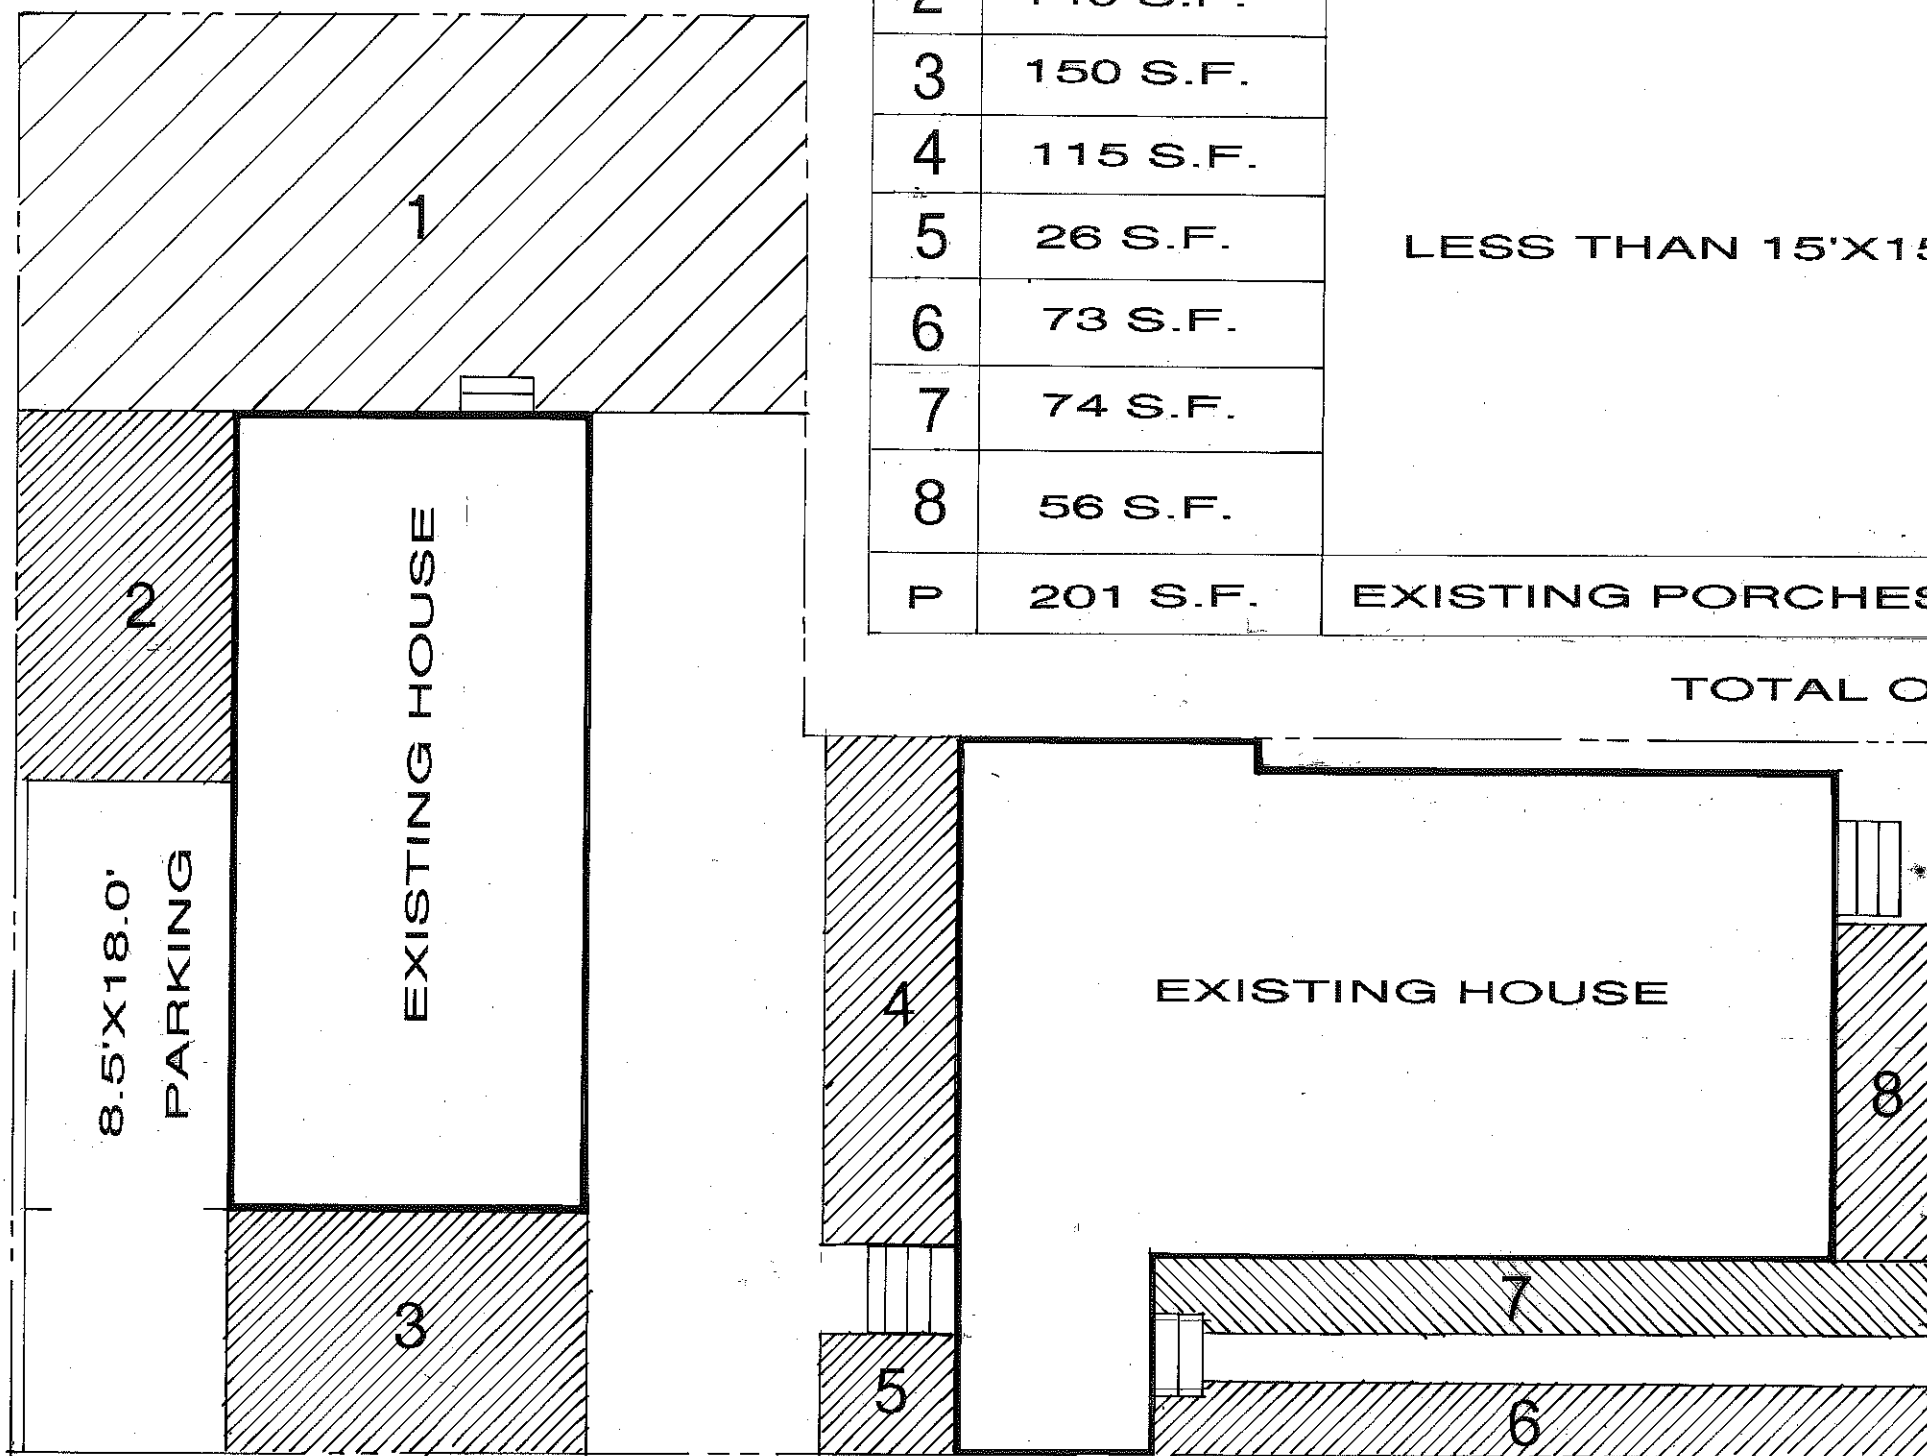

CHARLES STREET

SITE PLAN

SCALE: 1/8"=1'

SIXTH STREET

SUBMITTED TO THE BOARD OF ZONING APPEAL
FOR CASE NO. 3962



BOYES - WATSON
ARCHITECTS

Phone: (617) 629-8200 Fax: (617) 629-8201
Thirty Bow Street - Somerville, MA 02143

07/23/04